

FRAMING @ GARAGE

REAR ELEVATION
1/2" = 1'-0"

NOTE: GUTTER LOCATION AS PER BUILDER/OWNER

18" EYEBROW W/ STAINED WOOD BRACKETS + METAL ROOF ABOVE WINDOWS PER BUILDER

CARRIAGE STYLE GARAGE DOOR PER BUILDER

METAL RAIL SYSTEM PER CODE / BUILDER

2" STONE VENEER FOUNDATION WALL PER BUILDER

TYP. FRAMING

FRAMING @ GARAGE

FRONT ELEVATION
1/2" = 1'-0"

NOTE: GUTTER LOCATION AS PER BUILDER/OWNER



18" EYEBROW W/ STAINED WOOD BRACKETS + METAL ROOF ABOVE WINDOWS PER BUILDER

CARRIAGE STYLE GARAGE DOOR PER BUILDER

METAL RAIL SYSTEM PER CODE / BUILDER

2" STONE VENEER FOUNDATION WALL PER BUILDER

TYP. FRAMING

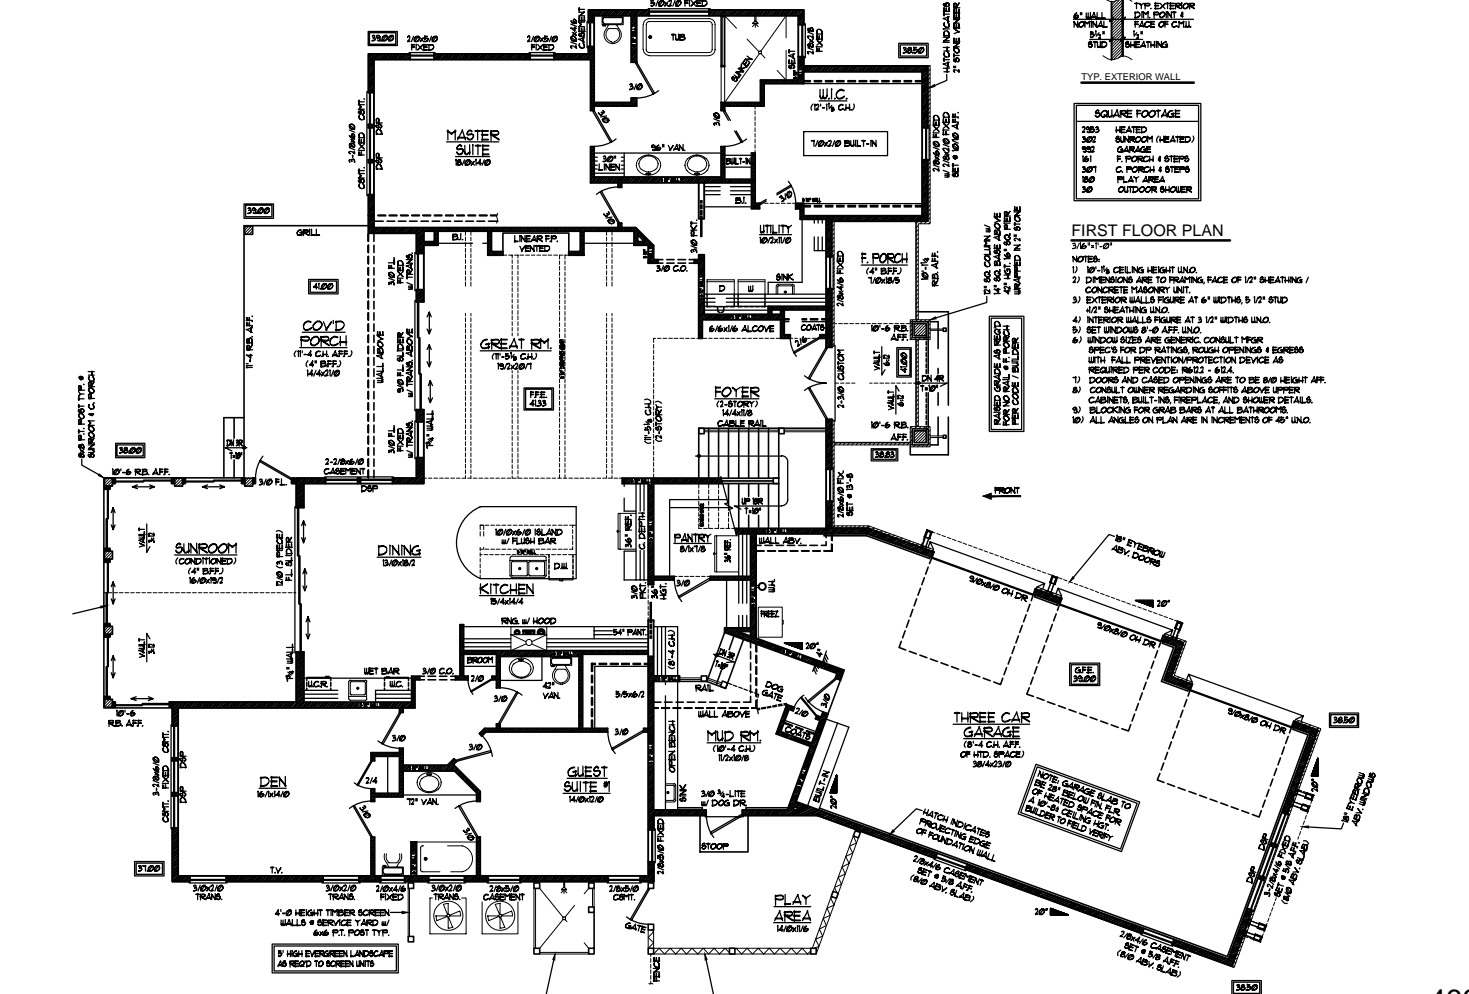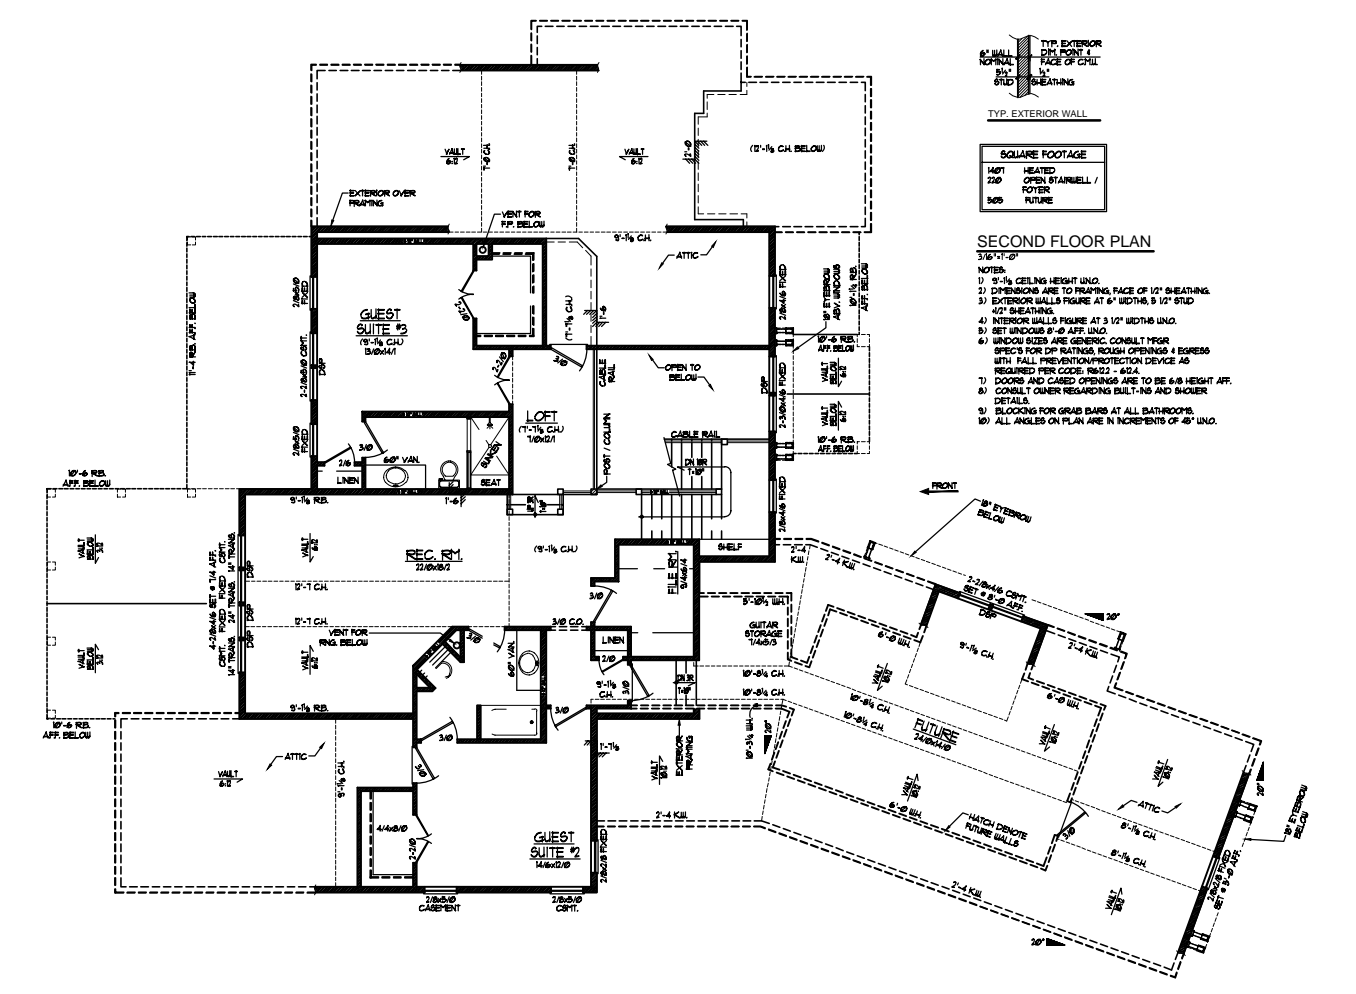

3D DESIGNS, INC.
 Providing Custom Home Design To Coastal Carolina 910-622-5094 or 910-269-1283